


2020-2021 TEE & BUNKER RENOVATION PROJECT

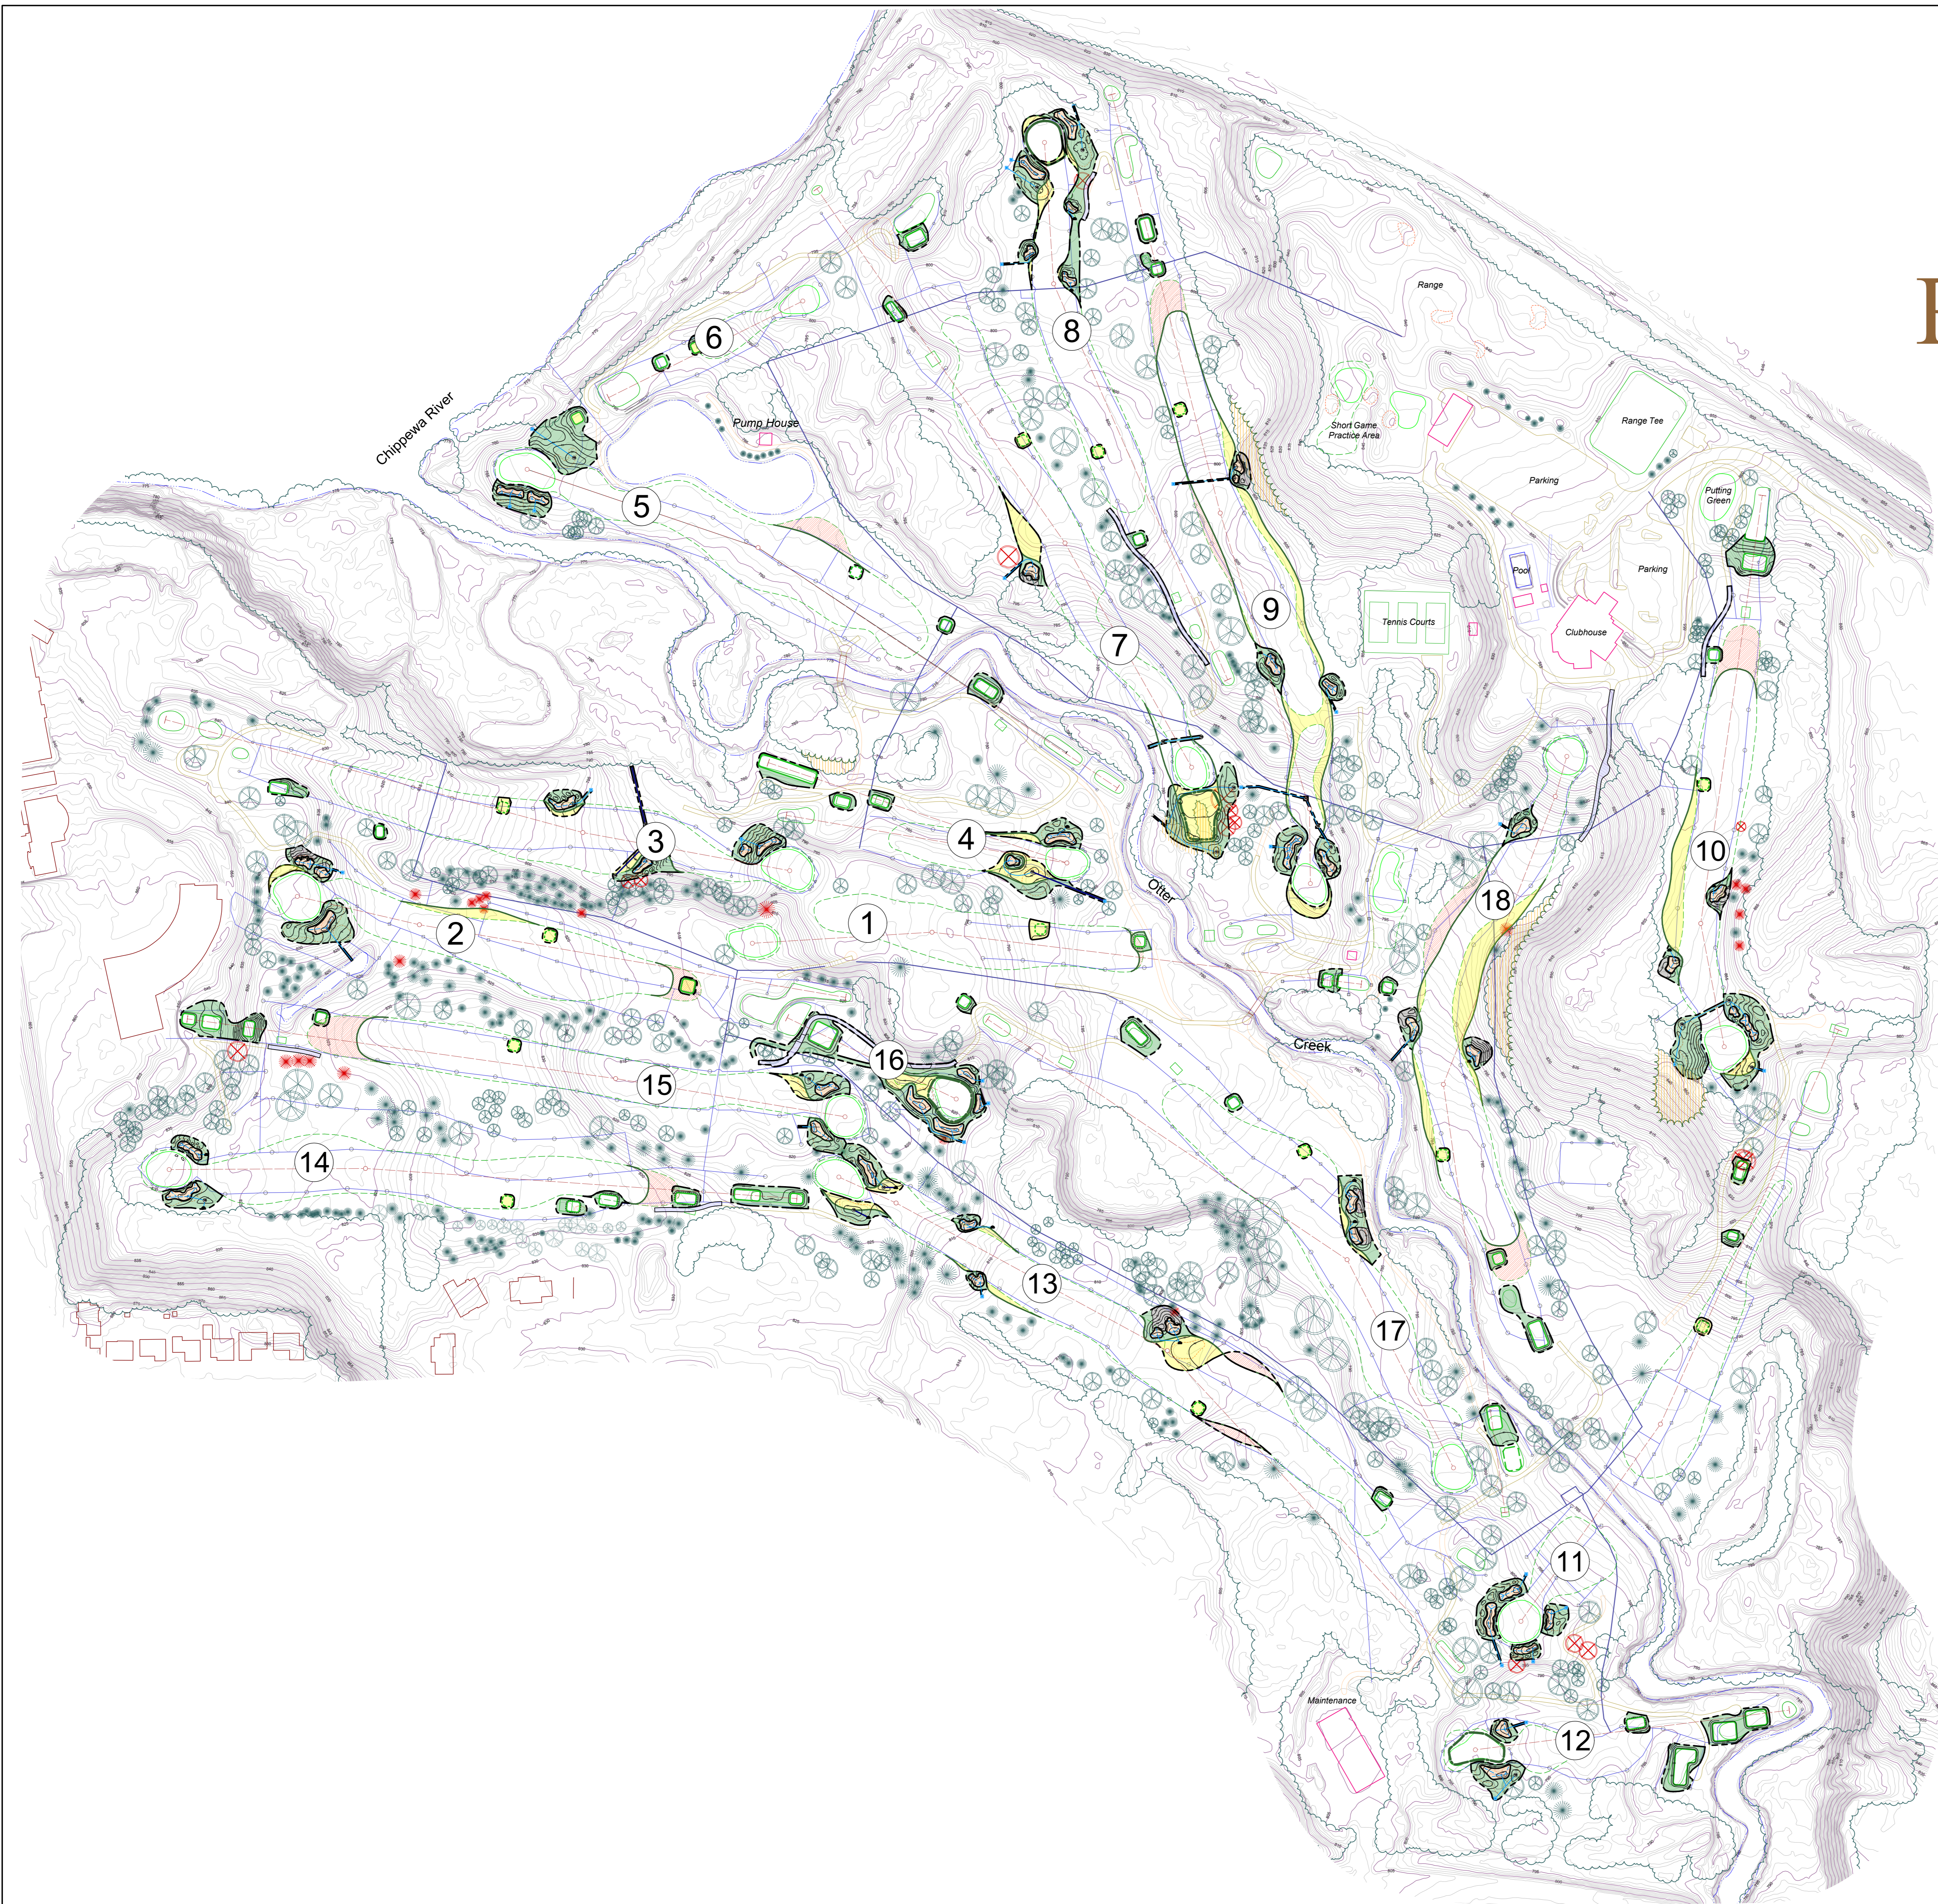

Eau Claire
Golf & Country Club
1928 Warden
An Original Thomas Warden Design



Existing Scorecard

Hole No.	1	2	3	4	5	6	7	8	9	10	11	12	13	14	15	16	17	18	Total	
Men	366	307	416	304	431	133	445	371	532	338	369	427	354	516	405	435	145	432	3441	6723
White	386	341	385	190	385	133	401	361	491	303	344	395	174	307	292	425	135	427	3271	6354
Blue/Grey	334	334	360	176	362	124	366	330	480	282	297	329	127	400	339	369	118	378	457	2893
Handicap	7	10	1	10	3	17	11	9	6	14	12	18	8	12	8	18	10	4		
Men	1	2	3	4	5	6	7	8	9	10	11	12	13	14	15	16	17	18	Total	
Men																			80	11
Handicap	3	9	1	17	5	15	11	13	7											
Men	310	304	381	151	328	124	393	335	423	279	328	368	132	472	259	416	112	348	378	2814
Men	297	304	329	151	328	124	313	309	423	258	284	324	132	407	259	366	112	318	278	2388
Men	4	4	4	4	4	4	4	4	4	4	4	4	4	4	4	4	4	4	4	4

Proposed Scorecard

Hole No.	1	2	3	4	5	6	7	8	9	10	11	12	13	14	15	16	17	18	Total	
Men	372	333	385	185	307	134	401	361	490	308	350	365	168	303	292	425	135	427	3271	6354
White	392	353	385	185	307	134	401	361	490	308	350	365	168	303	292	425	135	427	3271	6354
Blue/Grey	332	316	365	151	336	125	360	336	477	285	284	315	127	400	339	369	118	378	457	2893
Handicap	7	10	1	10	3	17	11	9	6	14	12	18	8	12	8	18	10	4		
Men	1	2	3	4	5	6	7	8	9	10	11	12	13	14	15	16	17	18	Total	
Men																			80	11
Handicap	3	9	1	17	5	15	11	13	7											
Men	342	290	368	153	290	130	315	290	410	230	255	287	110	410	280	330	100	275	355	2377
Men	185	189	180	122	222	75	238	204	320	172	176	225	105	277	220	220	92	225	277	1811
Men	4	4	4	4	4	4	4	4	4	4	4	4	4	4	4	4	4	4	4	4

Golf Course Architect:
NORBY Golf Course Design
100 East Second Street, Suite 200
Chaska, MN 55318
(952) 361-0644
email: Kevin@NorbyGolf.com
web: NorbyGolfDesign.com

